




OVERALL FIRST FLOOR PLAN

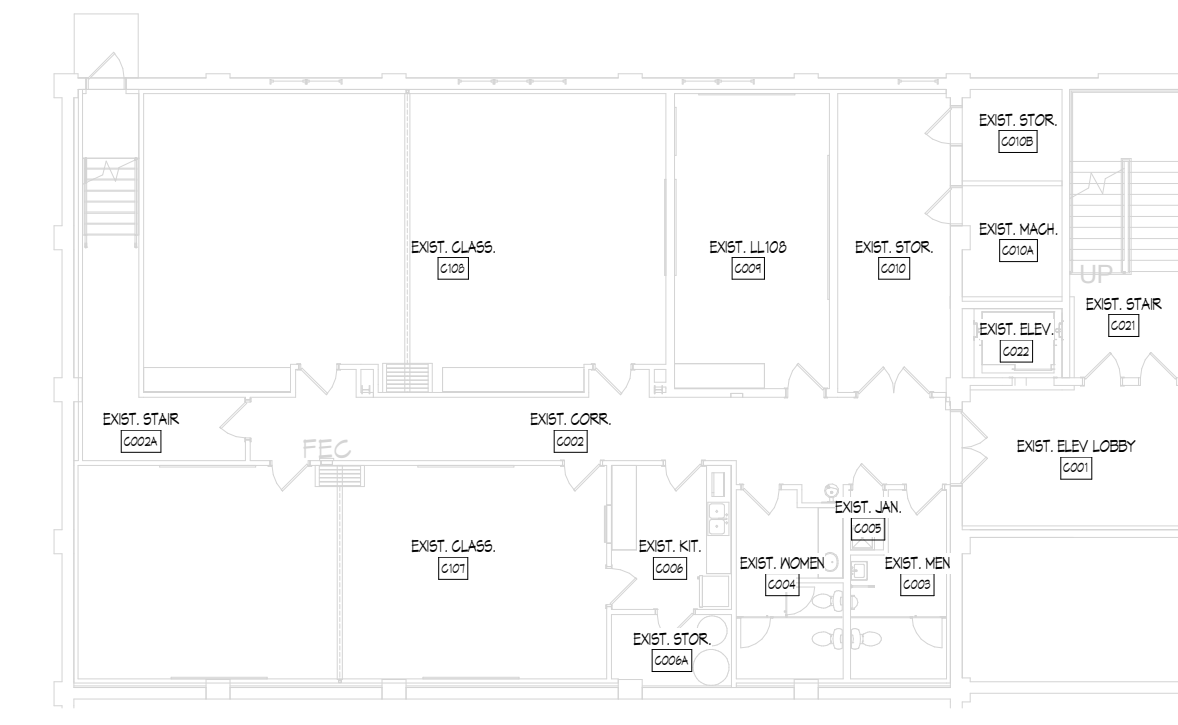

BASEMENT FLOOR PLAN

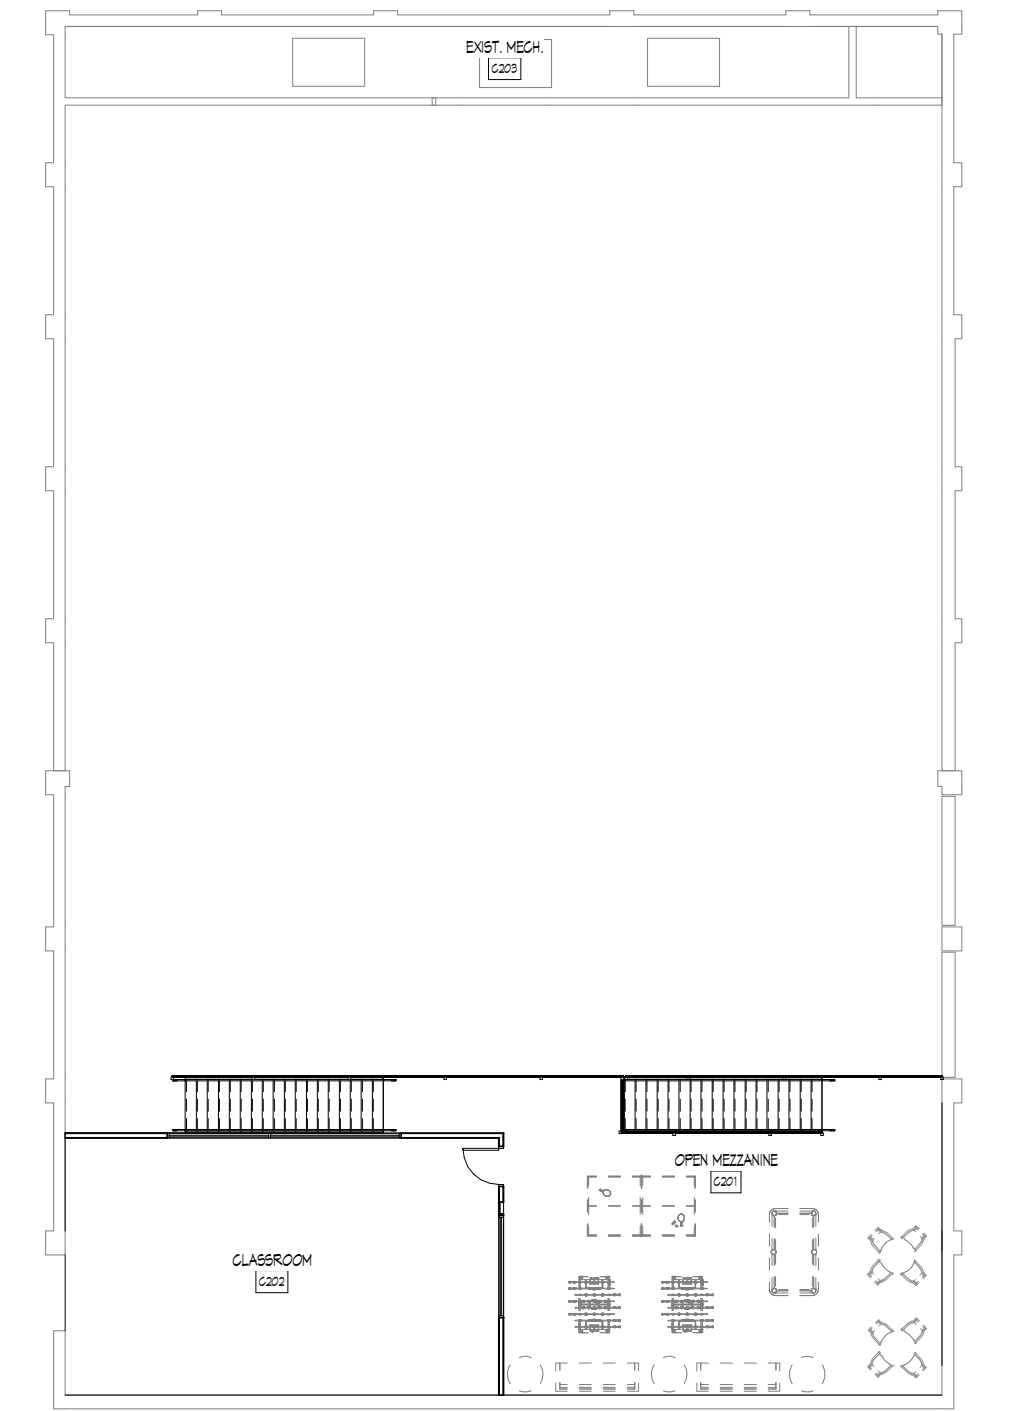

MEZZANINE FLOOR PLAN - YOUTH

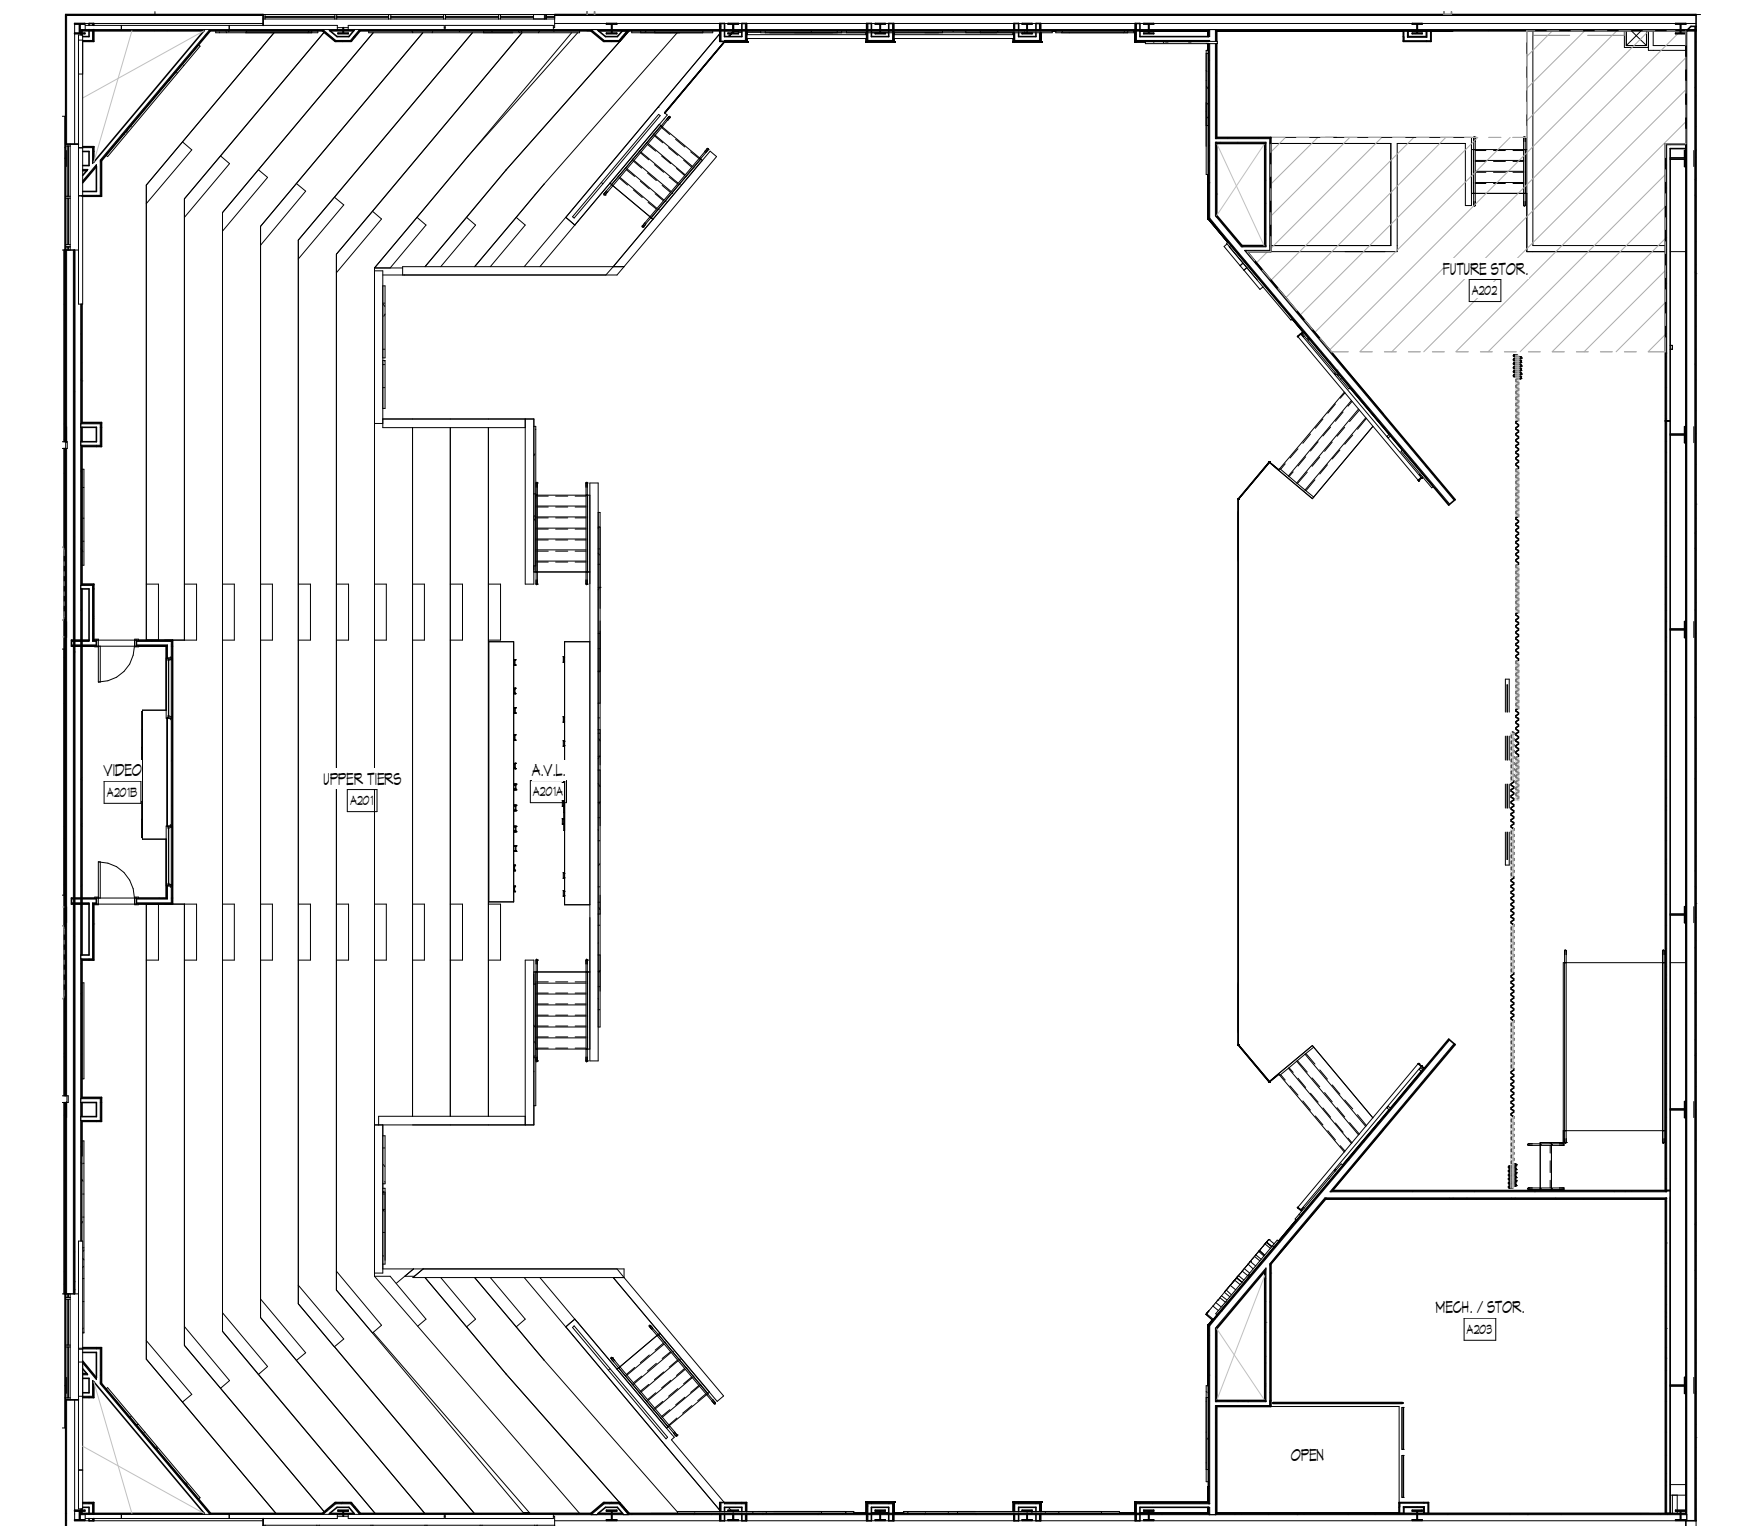

MEZZANINE FLOOR PLAN - AUDITORIUM

OVERALL BUILDING PLANS
ADDITIONS & RENOVATIONS
 LANCASTER EVANGELICAL FREE CHURCH

15 MAY 2018

